








INSTRUMENT KEY:


-  PAR 64 MFL
-  6X12 ALTMAN 360Q
-  6X16 ALTMAN 360Q
-  6X22 ALTMAN 360Q
-  SLIDE PROJECTOR
-  VIDEO PROJECTOR



NOTES:

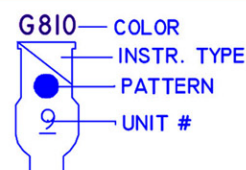* ALL INSTR. @ 18" CENTERS UNLESS OTHERWISE NOTED

* FAN PWR CIRCUITS MUST BE NON-DIM

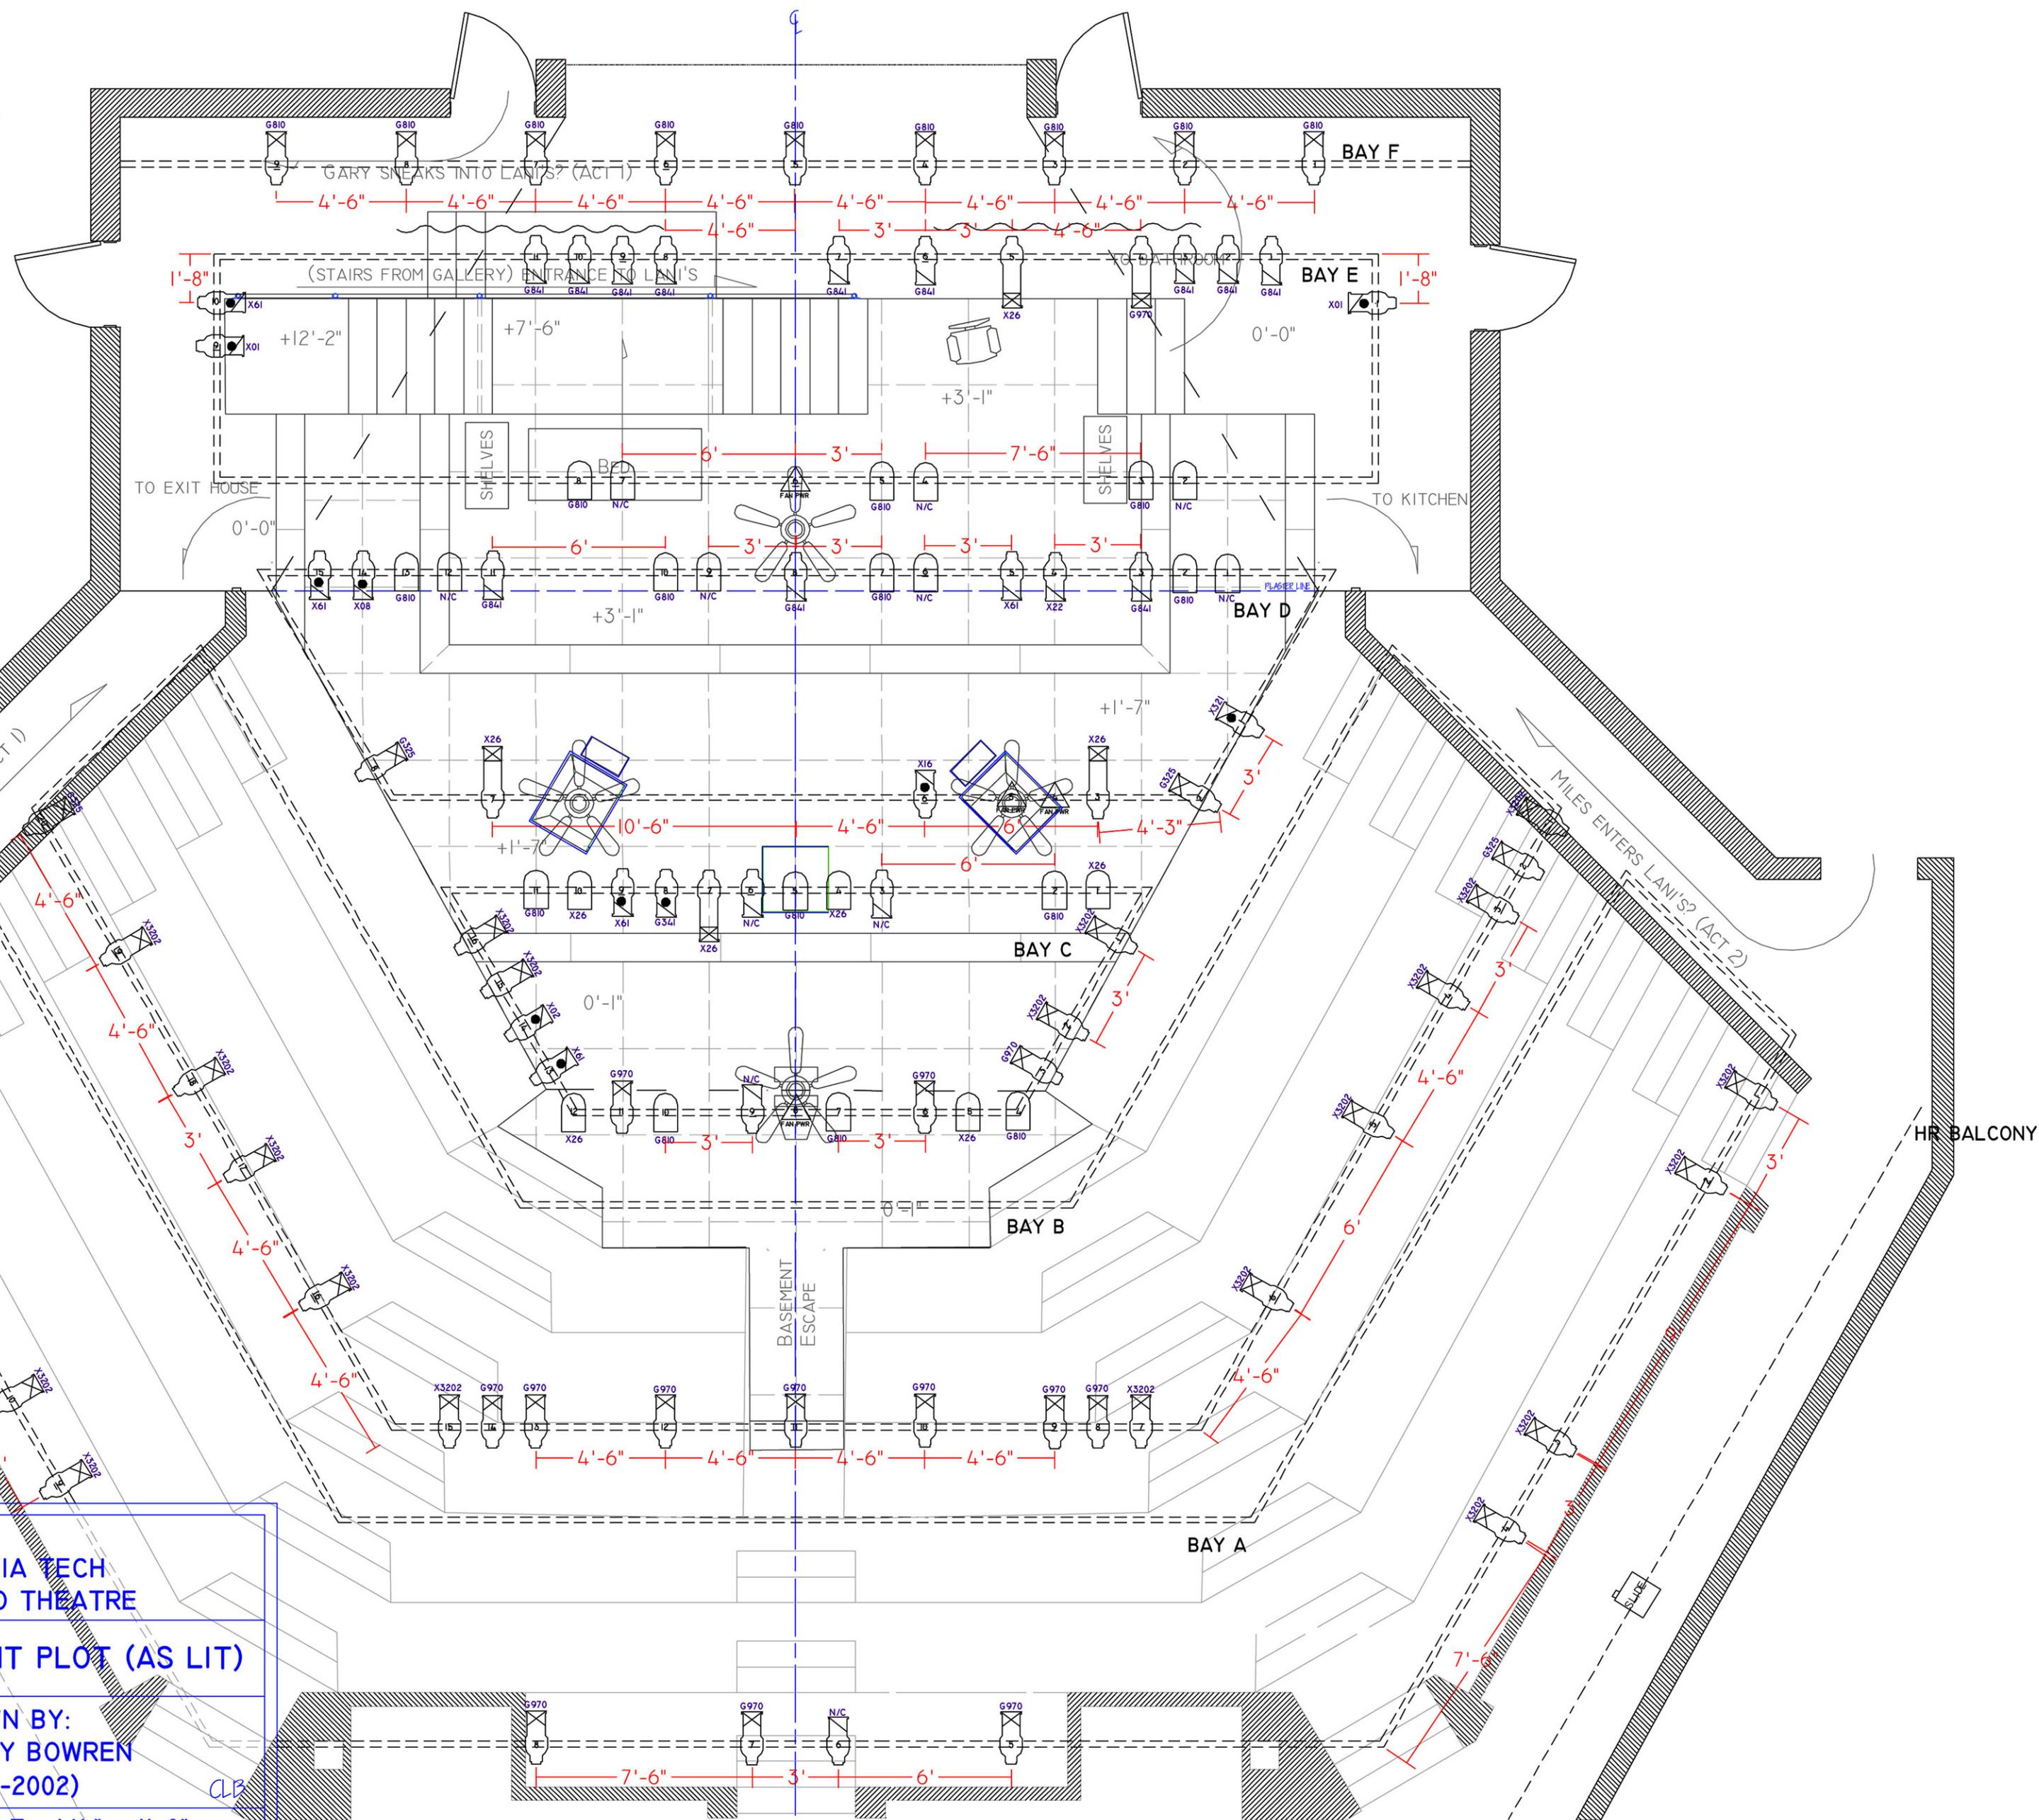

RADON!

VIRGINIA TECH
STUDIO THEATRE

BY ED FALCO
DIRECTOR: DAVID JOHNSON

LIGHT PLOT (AS LIT)

LIGHTING DESIGN:
LANCE K. DARCY

DRAWN BY:
CATHY BOWREN
(4-22-2002)

ASST: CATHY BOWREN

SCALE: 1/4" = 1'-0"